



PUBLIC NOTICE

US Army
Corps
of Engineers
Baltimore
District

In Reply to Application Number
CENAB-OP-RPA(HAMMER CREEK/
CONESTOGA RIVER)02-01296-11

Comment Period: May 17, 2002 to June 3, 2002

THE PURPOSE OF THIS PUBLIC NOTICE IS TO SOLICIT COMMENTS FROM THE PUBLIC ABOUT THE WORK DESCRIBED BELOW. AT THIS TIME, NO DECISION HAS BEEN MADE AS TO WHETHER OR NOT A PERMIT WILL BE ISSUED.

This District has received an application for a Department of the Army permit pursuant to Section 404 of the Clean Water Act (33 U.S.C. 1344) as described below:

determine the overall public interest of the proposed activity. Written comments concerning the work described above related to the factors listed above or other pertinent factors must be received by the District Engineer, U.S. Army Corps of Engineers, Baltimore District, P.O. Box 1715, Baltimore, Maryland 21203-1715, within the comment period specified above.

The applicant is required to obtain a water quality certification in accordance with Section 401 of the Clean Water Act from the Department of Environmental Resources through the issuance of a Section 105 permit or through direct application to the Regional Office in the area of the proposed project. The Section 401 certifying agency has a statutory limit of one year in which to make its decision.

The applicant must obtain any State or local government permits which may be required.


A preliminary review of this application indicates that the proposed work will not affect listed species or their critical habitat pursuant to Section 7 of the Endangered Species Act as amended. As the evaluation of this application continues, additional information may become available which could modify this preliminary determination.

The evaluation of the impact of the work described above on the public interest will include application of the guidelines promulgated by the Administrator, U.S. Environmental Protection Agency, under authority of Section 404 of the Clean Water Act. Any person who has an interest which may be adversely affected by the issuance of this permit may request a public hearing. The request, which must be in writing, must be received by the District Engineer, U.S. Army Corps of Engineers, Baltimore District, P.O. Box 1715, Baltimore, Maryland 21203-1715, within the comment period as specified above to receive consideration. Also it must clearly set forth the interest which may be adversely affected by this activity and the manner in which the interest may be adversely affected.

Review of the latest published version of the National Register of Historic Places indicates that no registered properties listed as eligible for inclusion therein are located at the site of the proposed work. Currently unknown archeological, scientific, prehistoric, or historical data may be lost or destroyed by the work to be accomplished under the requested permit.

It is requested that you communicate the foregoing information concerning the proposed work to any persons known by you to be interested and not being known to this office, who did not receive a copy of this notice.

FOR THE DISTRICT ENGINEER


for Irwin Garskof
Chief, Pennsylvania Section


Enclosures

HAMMER CREEK - PROPOSED RESTORATION SITES

Site Name	Length of reach	BMP y/n	Priority 1-13	Total Cost
1. Hurst	1,300 (In channel restoration)	N	4	\$97,500 - \$130,000
2. Snavelly 1	2,800 (Relocation)	N	5	\$210,000 - \$280,000
3. Snavelly 2	1,800 (Relocation)	N	8	\$135,000 - \$180,000
4. Snavelly 3	2,700 (Relocation)	N	1	\$202,500 - \$270,000
5. Hurst/Stauffer	3,400 (Relocation)	Y	13	\$260,000 - \$350,000
6. Leach	1,200 (Partial Relocation)	N	6	\$90,000 - \$120,000
7. David Zimmerman	1,700 (Partial Relocation)	Y	9	\$132,000 - \$180,000
8. Eugene Zimmerman	2,000 (In channel restoration)	N	7	\$150,000 - \$200,000
9. Oberholtzer	3,300 (In channel restoration)	Y	2	\$252,000 - \$340,000
10. Spangler	1,900 (In channel restoration)	N	3	\$142,500 - \$190,000
11. David Stolfus	1,500 (In channel restoration)	N	11	\$112,500 - \$150,000
12. Bollinger	2,400 (In channel restoration)	Y	10	\$185,000 - \$250,000
13. Unnamed	1,700 (Relocation)	Y	12	\$132,500 - \$180,000



Concept Plan

Hammer Creek
Stream Restoration

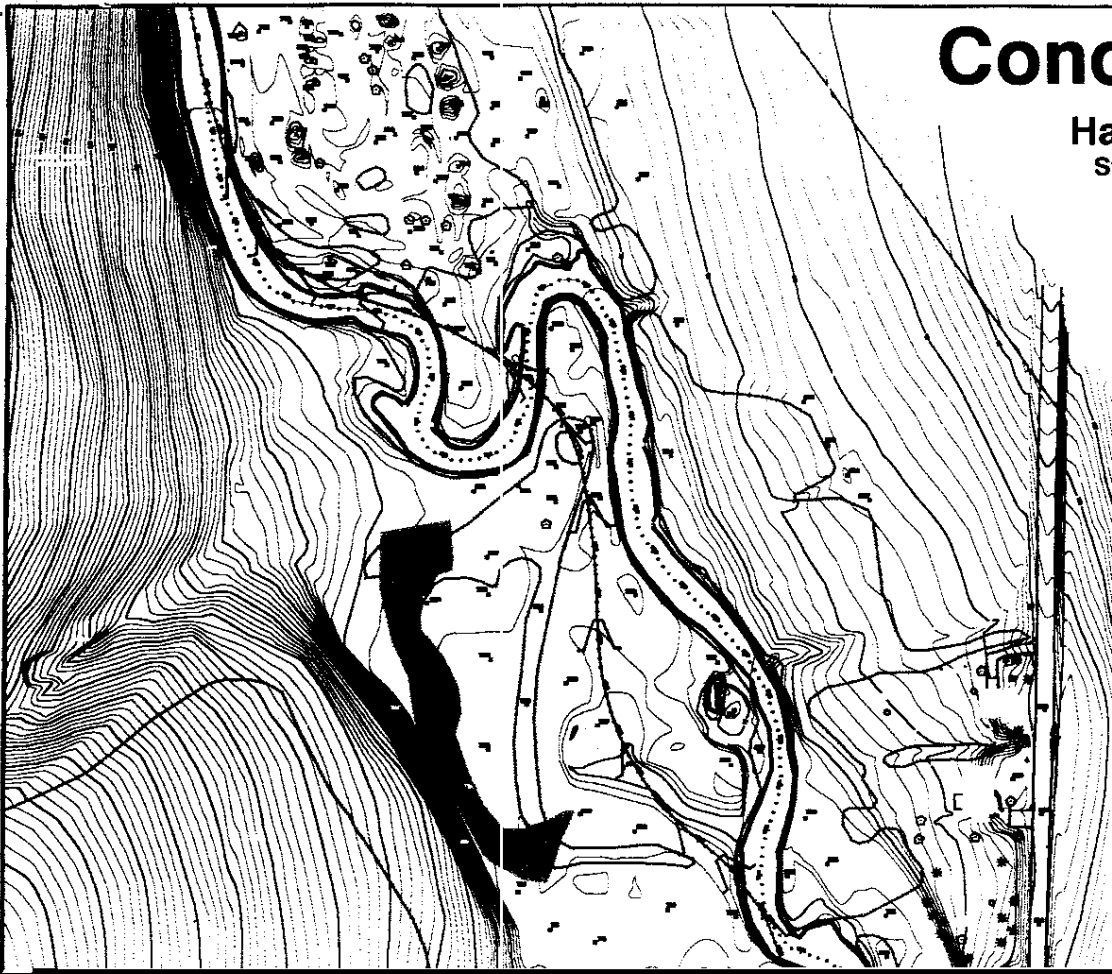

Rock Vane - Plan View

(See Detail)

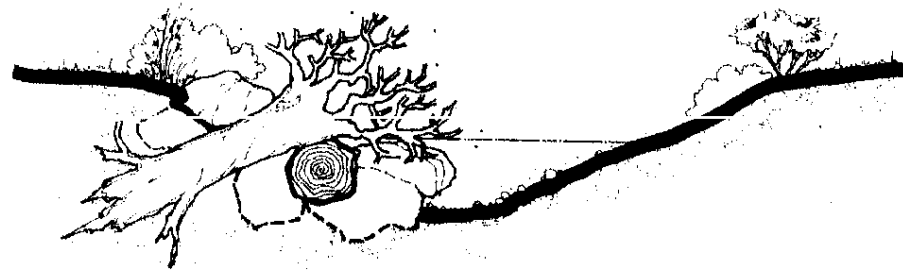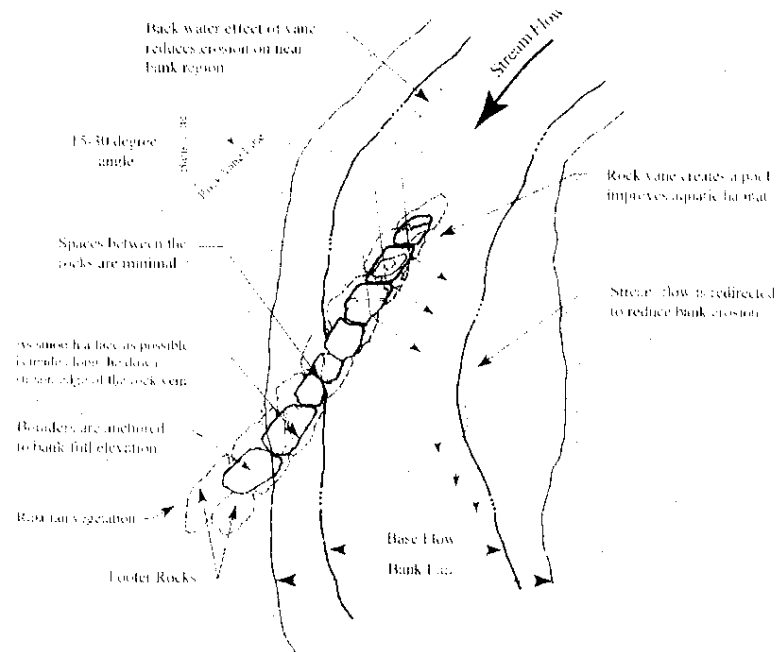


Root-Wad

Note: A layer of loose rocks (minimum 2' to 3' deep) are required as shown above.

For details, see...

Hook Vane - Plan View

Not to Scale

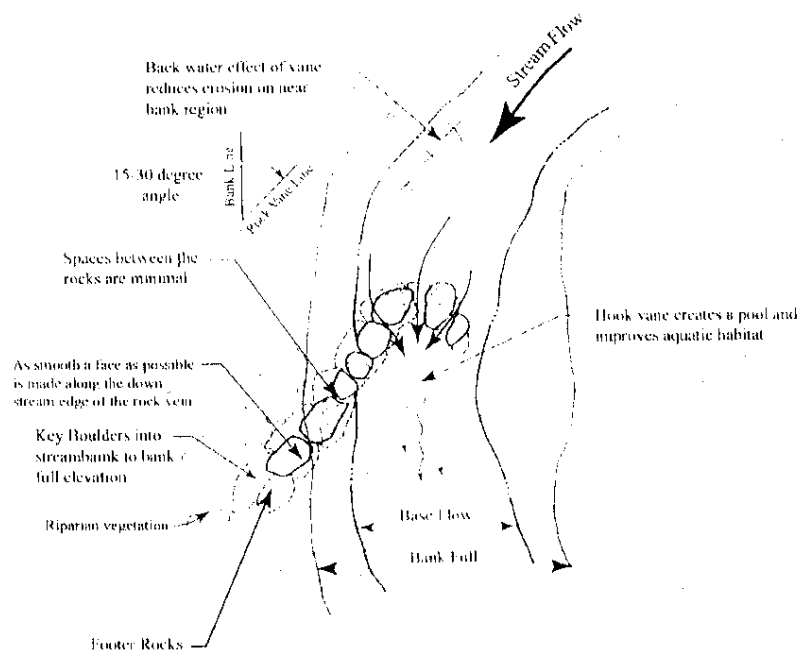


Note: A layer of footer rocks (minimum 2.5 to 3.0 feet) are required as shown above.

LandStudies, Inc.


Cross Vane - Plan View

Not to Scale

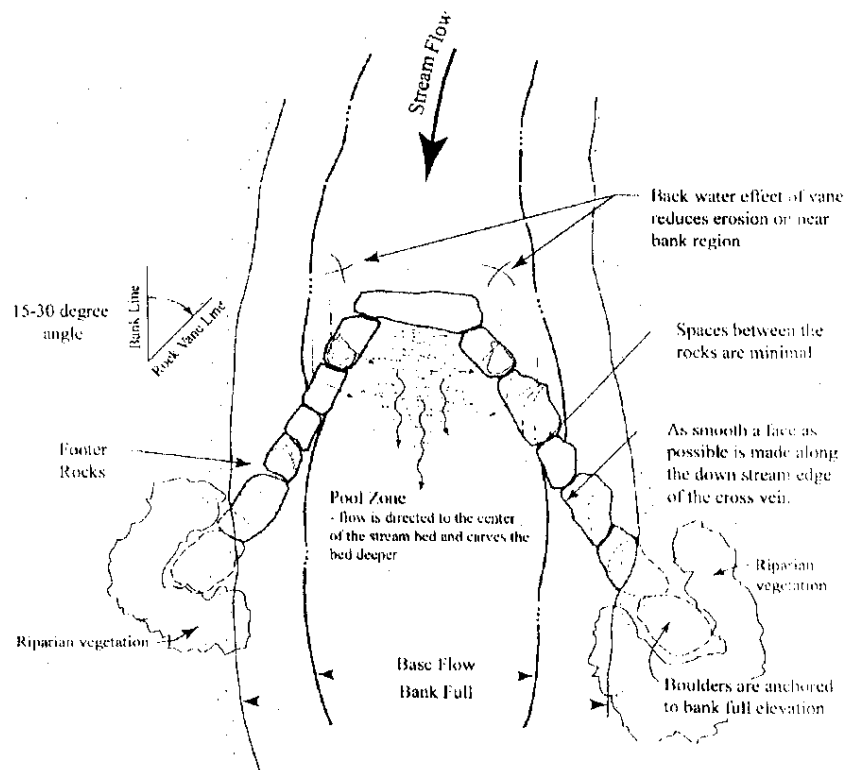

Note: A layer of footer rocks (minimum 2.5 to 3.0 feet) are required as shown above.

LandStudies, Inc.

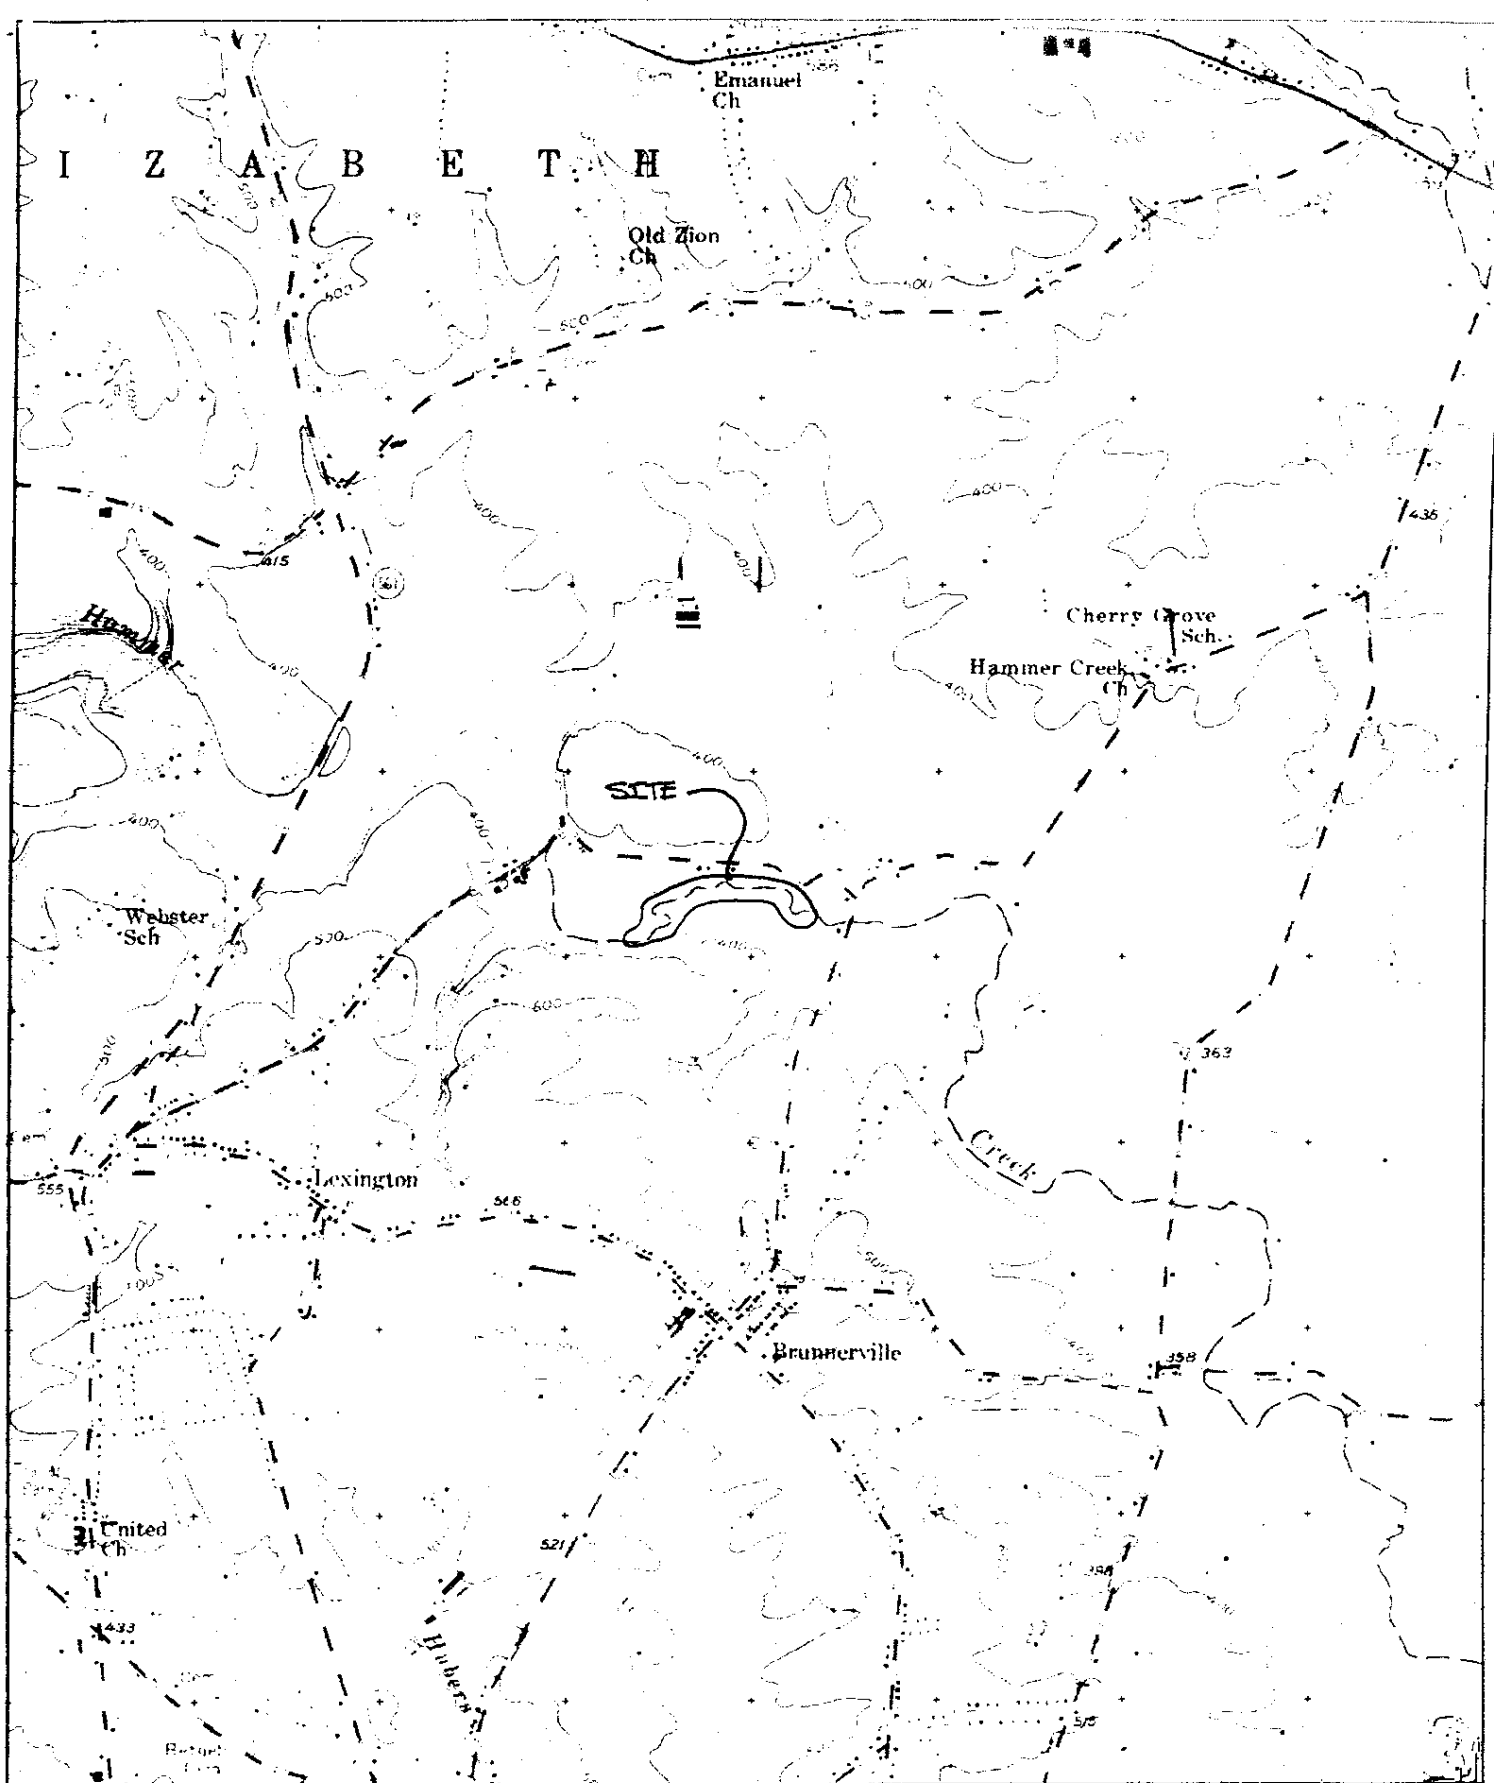

Name: LITIZ
Date: 5/1/102
Scale: 1 inch equals 2000 feet

Location: 040° 11' 50.0" N 076° 17' 02.9" W
Caption: Snaveley's Stream Restoration Hammer Creek 2002

ANE



PLACE LARGE ROCKS ON
LOG TO SECURE IN TRENCH



LOG TRENCHED
MINIMUM OF 5 FT.



OTTOM.

PFBC 2002